


# PROPOSED: 4PH PAMBANSANG PABAHAY PARA SA PILIPINO PROGRAM

Date: September 26, 2023


Project: Concept Design for Malay, Aklan



# **SCHEME 1**

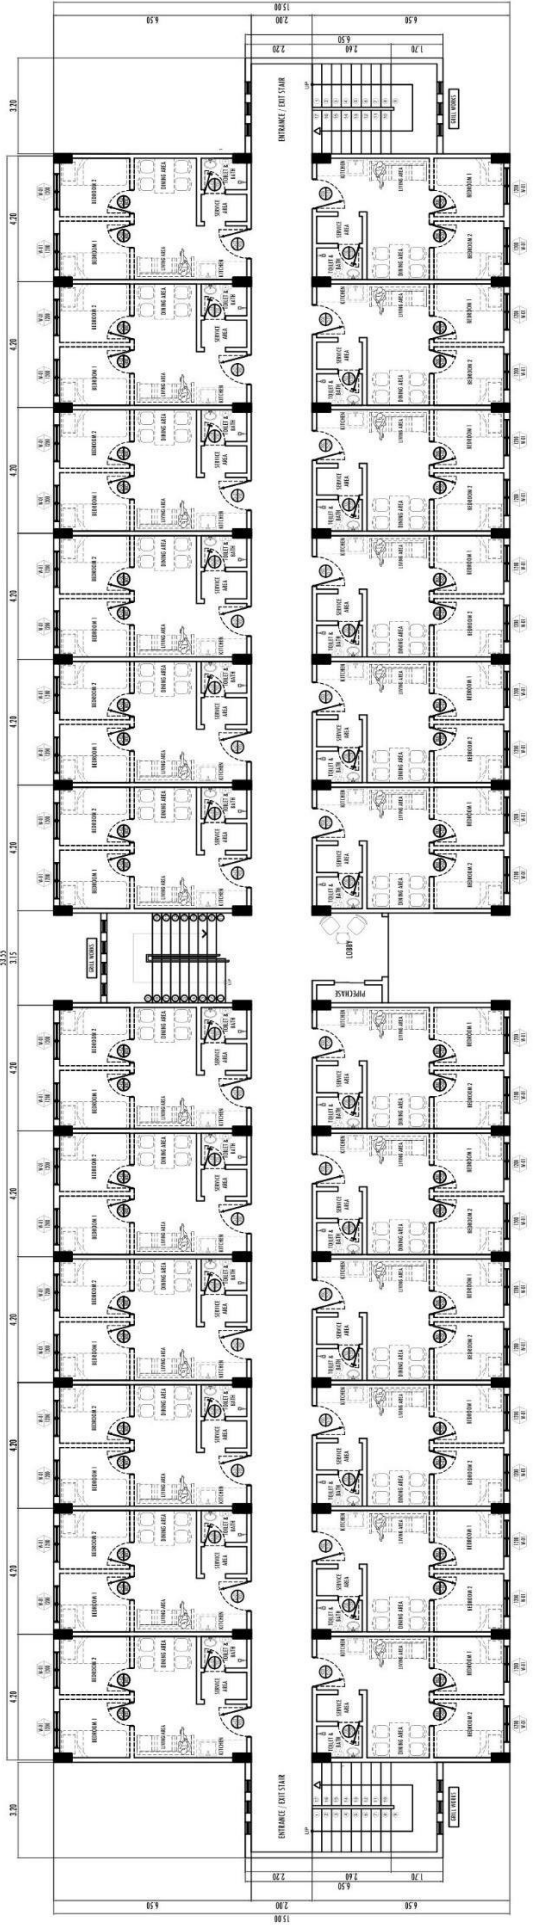

**PROPOSED TYPICAL FLOOR PLAN**  
SCALE: 1/8" = 1'-0"

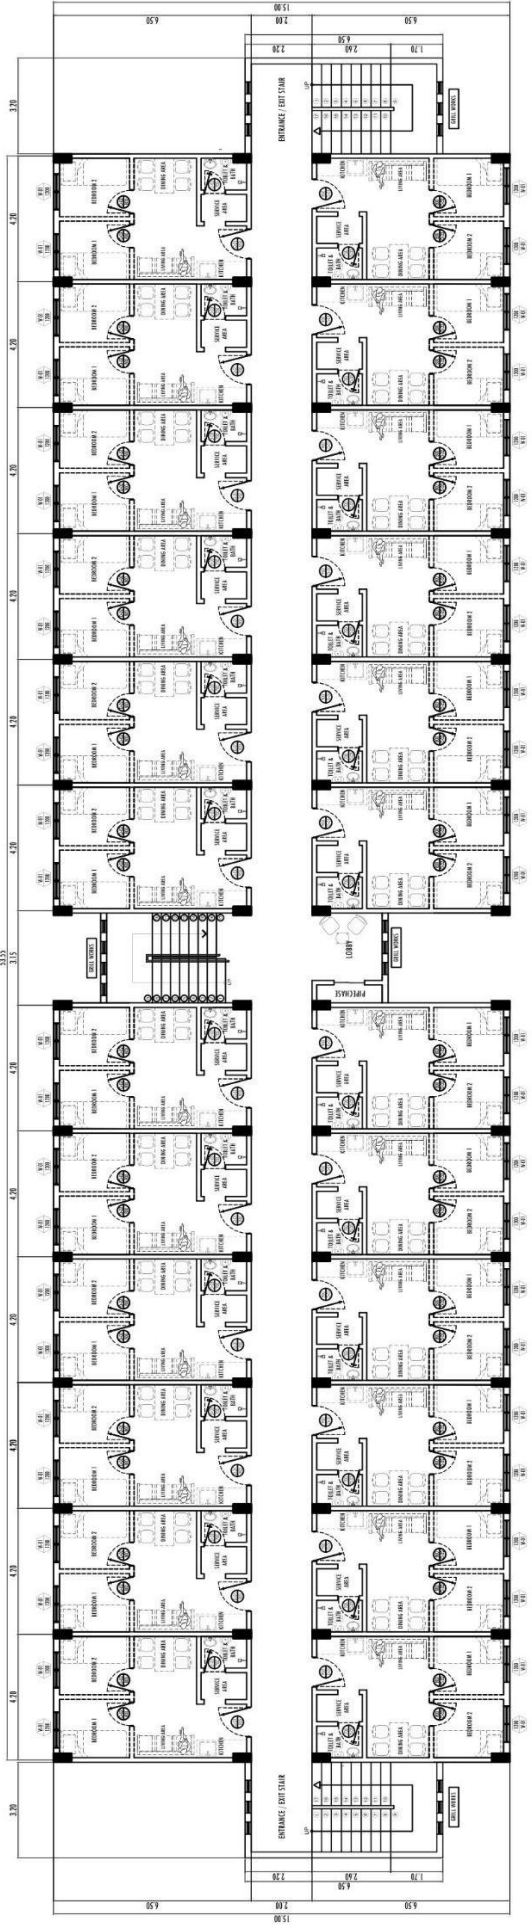

**PROPOSED TYPICAL FLOOR PLAN**  
SCALE: 1/8" = 1'-0"









--	--	--	--	---	--------------------------------------	-----------------------	------------------------------

**A-3**  
**14**

# **SCHEME 2**

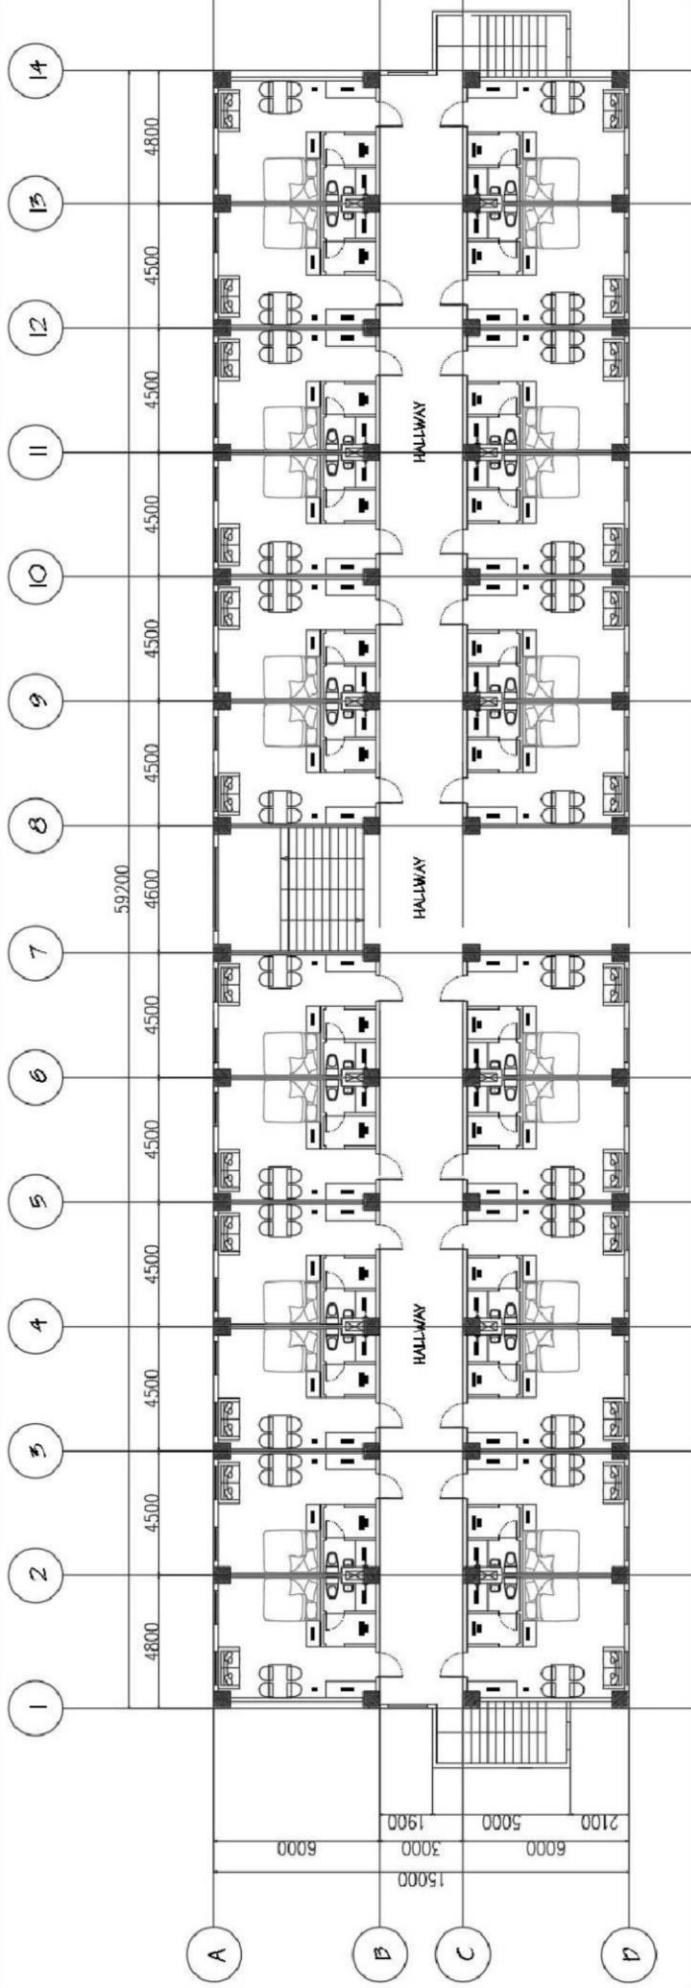

TYPICAL FLOOR PLAN



SITE DEVELOPMENT PLAN (PERSPECTIVE TOP VIEW)







**PERSPECTIVE TOP VIEW  
(COMMERCIAL SPACE AREA)**



**PERSPECTIVE  
(FRONT ELEVATION OF BUILDING)**



**PERSPECTIVE TOP VIEW  
( 4PH BUILDING AREA ROAD DESIGN )**




**PERSPECTIVE TOP VIEW  
( FRONT DESIGN 4PH BUILDING )**





**PERSPECTIVE TOP VIEW  
(RECREATIONAL AREA)**



**PERSPECTIVE TOP VIEW  
(RECREATIONAL AREA)**

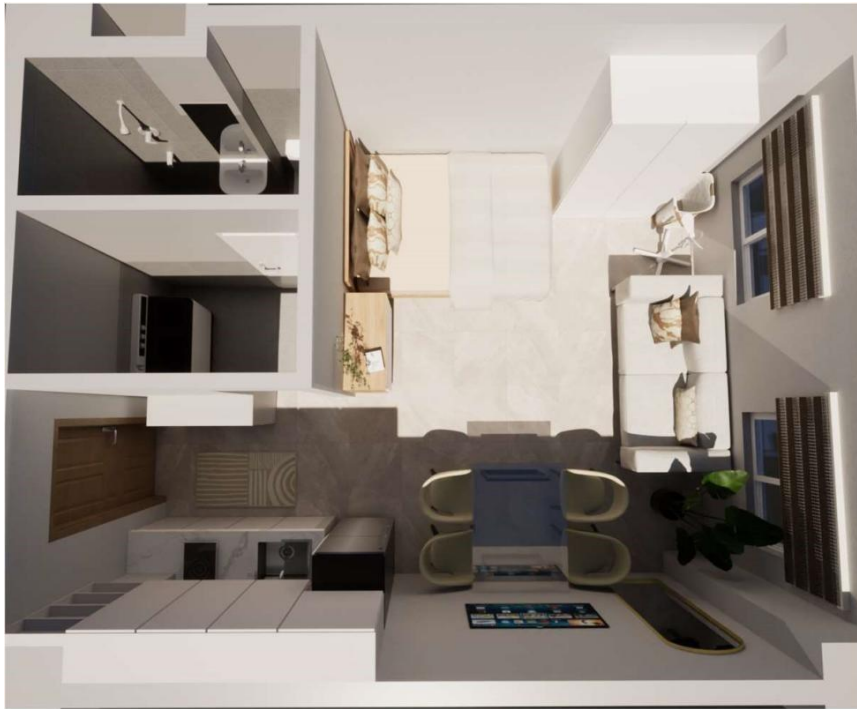


INTERIOR PERSPECTIVE TOP VIEW  
(UNIT SAMPLE LAYOUT)

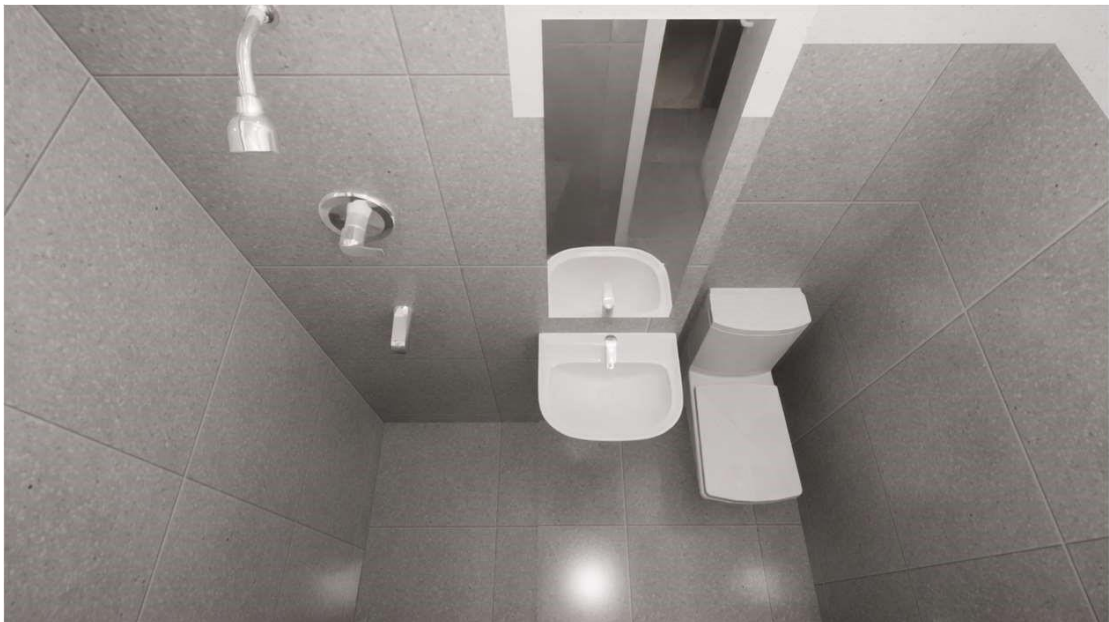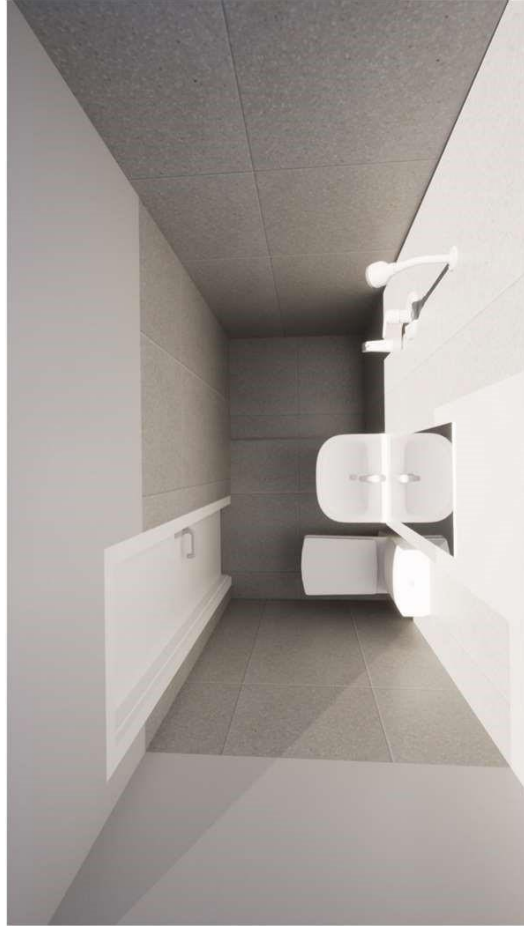

**INTERIOR PERSPECTIVE TOP VIEW (UNIT  
TOILET AND LAUNDRY SAMPLE LAYOUT)**



INTERIOR PERSPECTIVE

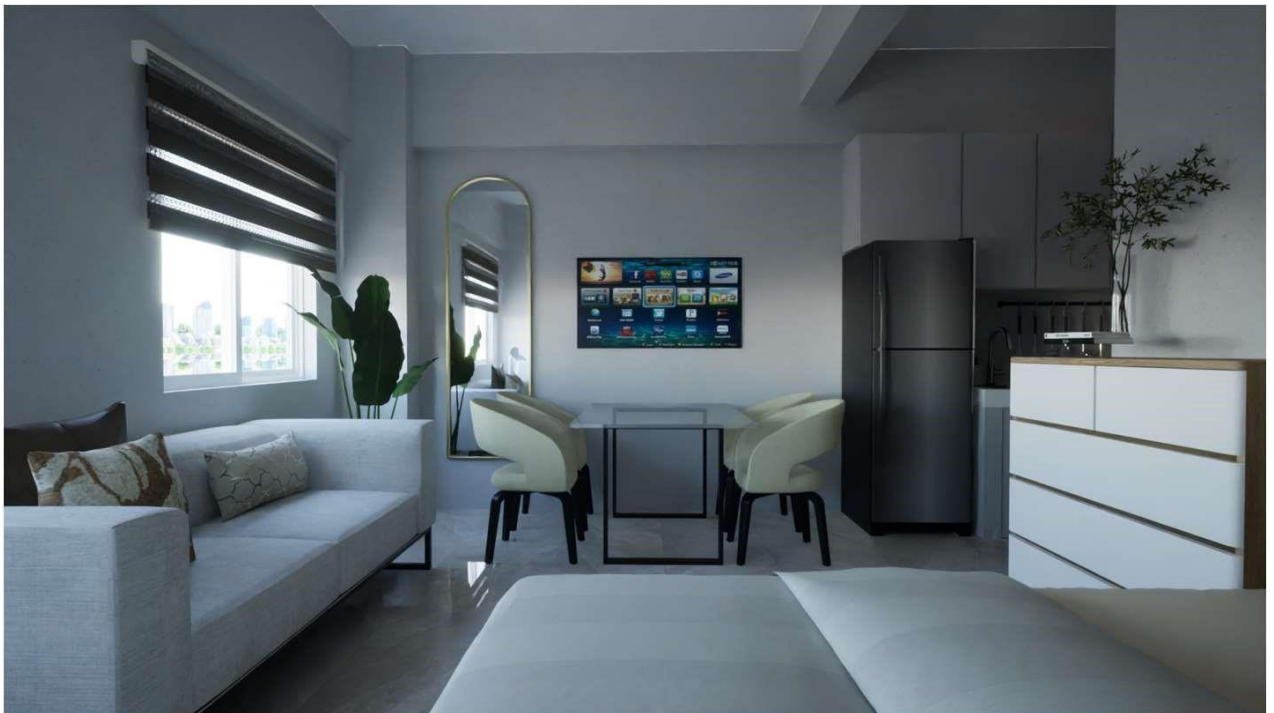

INTERIOR PERSPECTIVE



INTERIOR PERSPECTIVE